

NOTE:

- STEEL CONTRACTOR TO VERIFY POST LOCATIONS IN THE FIELD.

Architect:
Ben Rosenblum Studio
Architecture, PLLC
p:917.693.6742


www.benrosenblum.com

SEAL

1511 ALABAMA ST.
Houston, TX 77004

No.	Description	Date

SITE PLAN ARCHITECTURAL	
Project Number	
Date	09/08/2025
Drawn By	HA
Checked By	BTR
A1	
Scale	As indicated

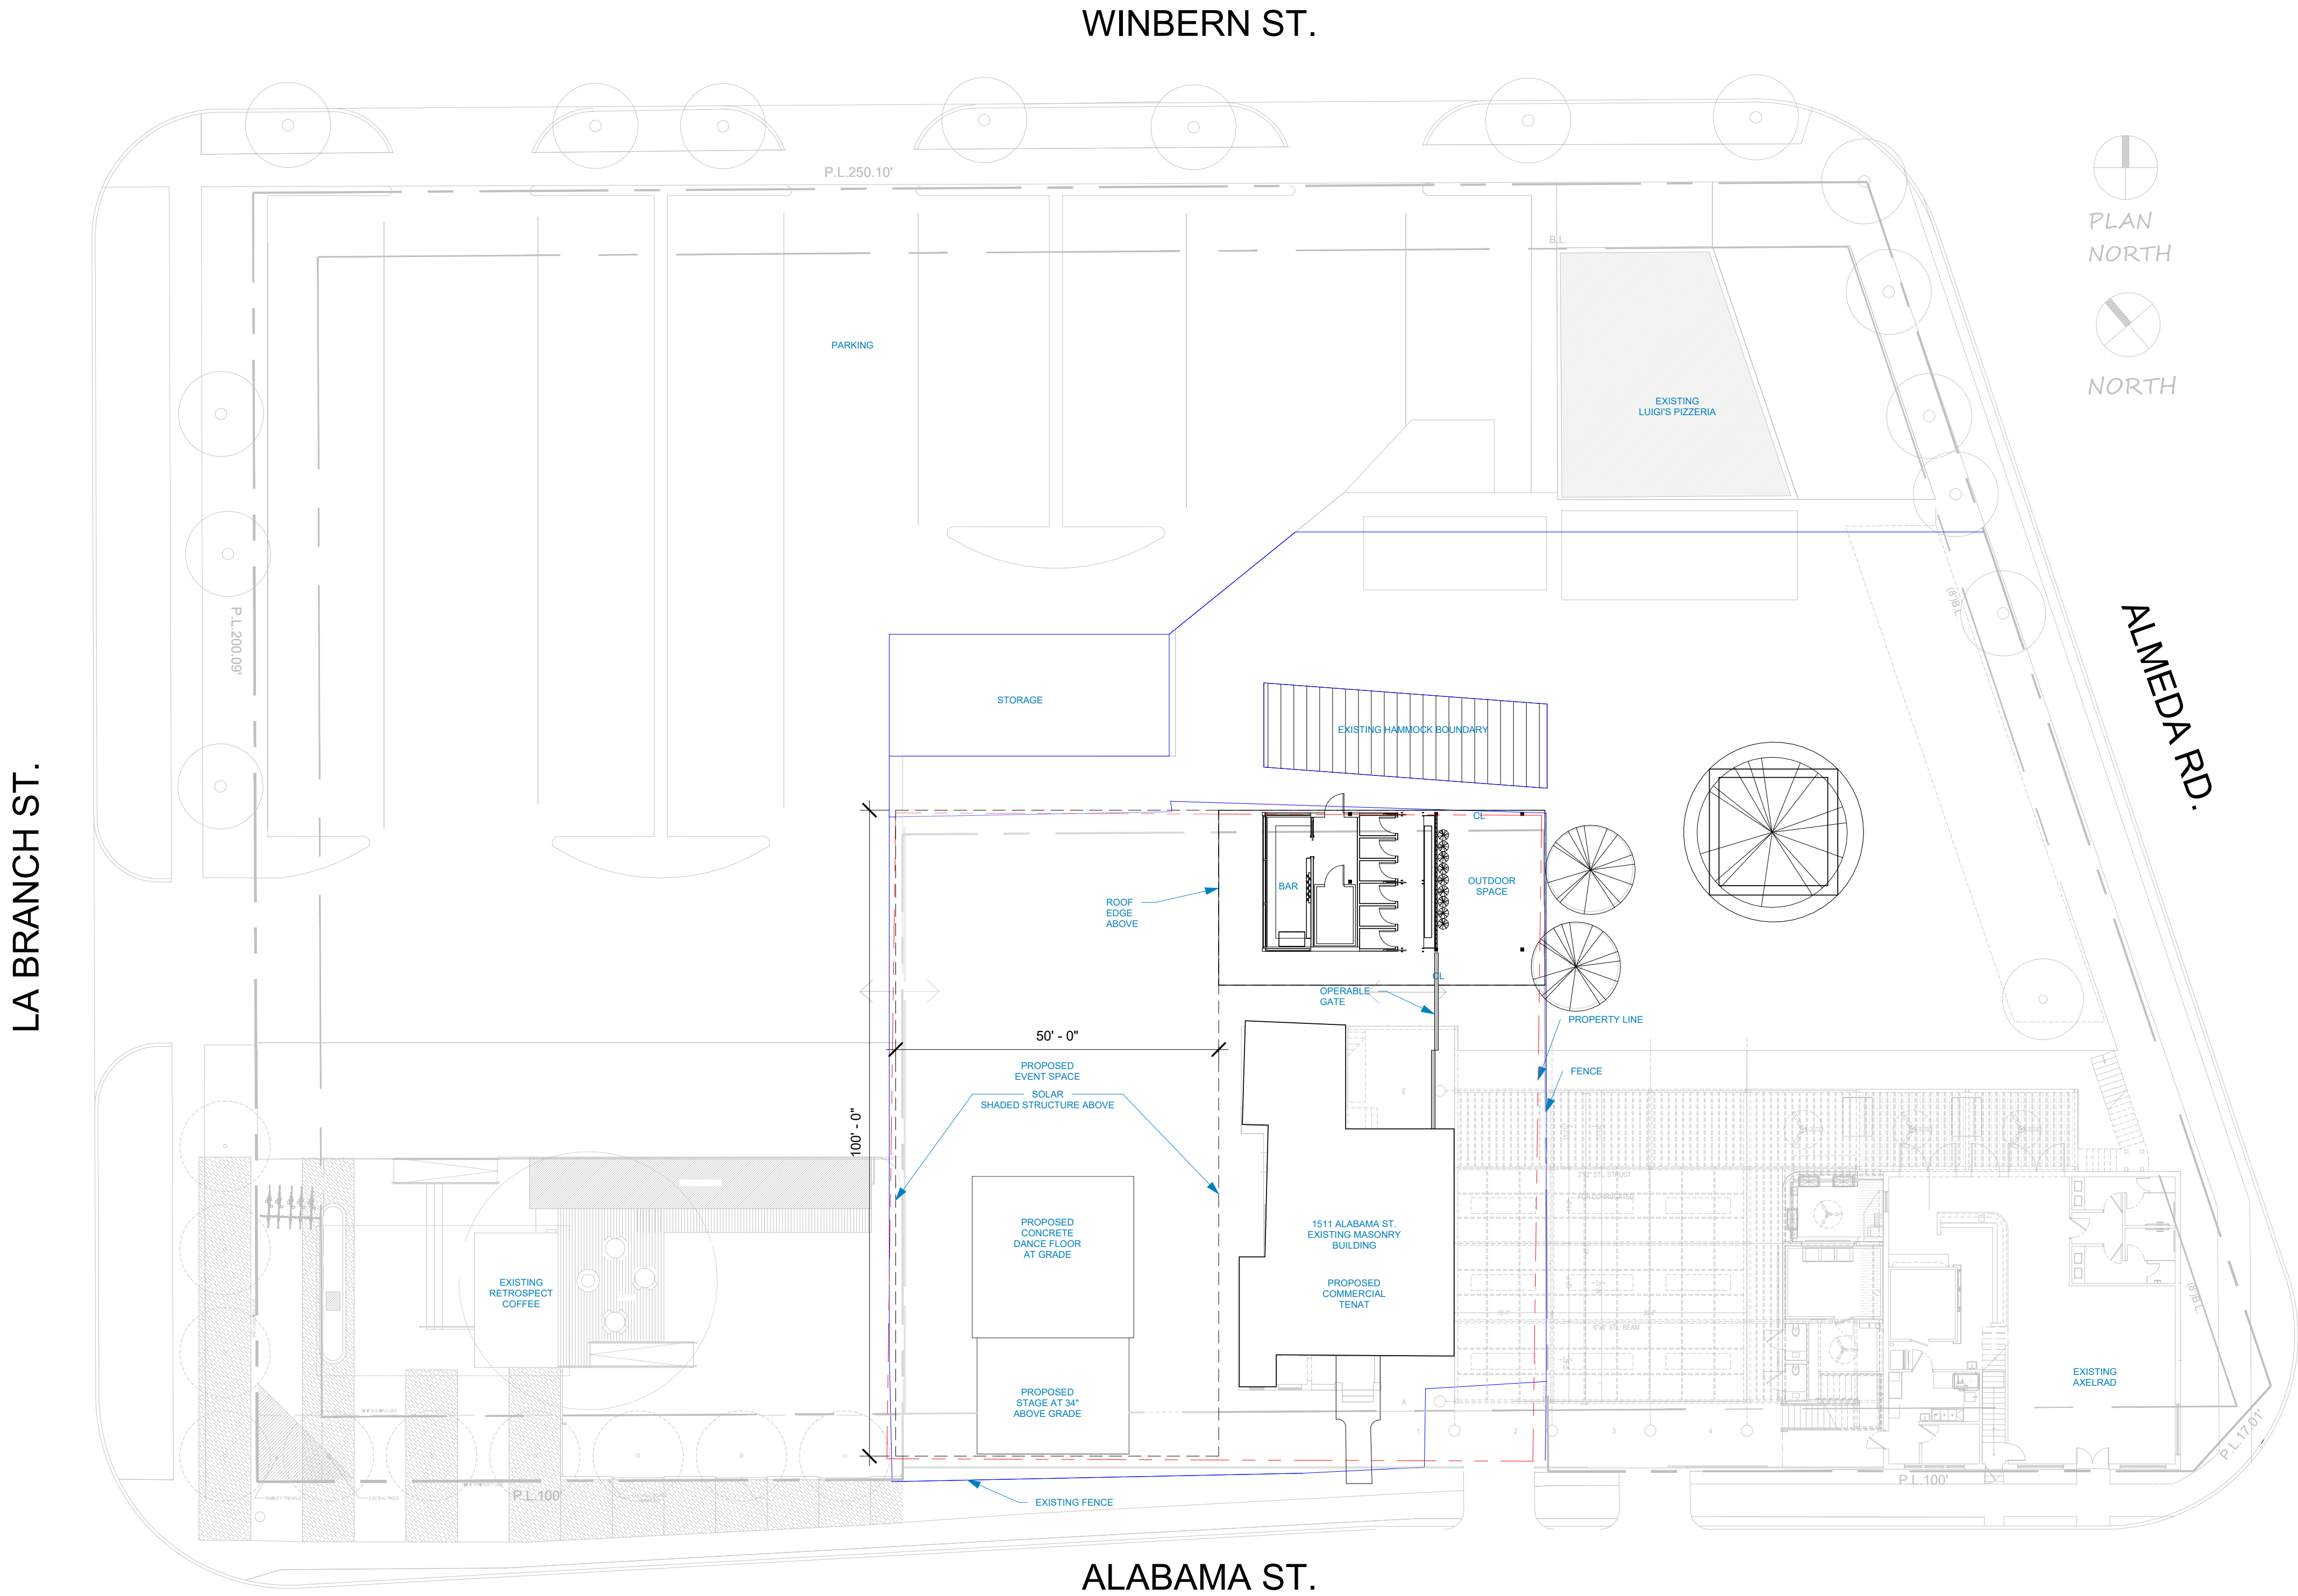

1 SITE PLAN
1/16" = 1'-0"

LEGEND FOR FENCE

EXISTING FENCE